



# ROHINI HOUSING

*since 1987*

Presents



## ROHINI PLATINA

Experience Platinum Standard Living

Premium 2 & 3 BHK Flats at  
Thiruvanaikoil, Trichy



# WELCOME TO YOUR DREAM HOME

Introducing Rohini Platina in Thiruvanaikoil, where luxury meets convenience. Experience the epitome of modern living with our thoughtfully designed 2 and 3 BHK apartments. Enjoy a blend of comfort and style in a vibrant community setting. Welcome to your new home at Rohini Platina.

---



# ABOUT US

Rohini Housing in Trichy is a leading Flat Promotion Company known for crafting quality residential spaces. With a focus on innovation, sustainability and committed to customer satisfaction, Rohini Housing sets high standards in construction and craftsmanship, making them the preferred choice for homebuyers seeking quality living spaces in the city.

---

Er.M.V. Maruthachalam, the visionary founder of Rohini Housing brought innovation and excellence to the flat promotion industry. With a brief time abroad, he gathered invaluable experience that shaped his approach to crafting unique residential spaces back home. Er.M. Anand, a qualified civil and structural engineer is the Managing Director of Rohini Housing. With his expertise and dedication, he continues the legacy of excellence, driving forward the company's commitment to innovation and quality.

# ROHINI HOUSING

*since 1987*



Redifining Living

# ABOUT OUR EXPERIENCE

Founded in 1987, our legacy blends architectural brilliance with quality construction, offering homes that redefine urban living. Nestled in the serene landscapes of Trichy, Srirangam & Chennai , our projects have fulfilled the promise of a harmonious fusion of aesthetics, functionality, and sustainability.

# 37

YEARS OF  
EXPERTISE

# 65

SUCCESSFUL  
PROJECTS

## OUR APPROACH

At Rohini Housing, professionalism isn't just a standard; it's our way of life. We prioritize clear communication, transparency, and integrity, ensuring that every client's needs are not only met but exceeded. Our professional approach extends to our construction practices, where meticulous attention to detail and adherence to industry standards are non-negotiable.

From the stage of preparing plans, designing the interior & exterior to electrical and plumbing layouts completed with trained artisans; we believe in delivering not just homes, but meticulously crafted living spaces that stand the test of time. With Rohini Housing, expect nothing less than a professional experience that sets the benchmark for excellence in the real estate industry.



# ROHINI PLATINA

at Thiruvanaikoil, Trichy

## STRUCTURAL CONSULTANTS



## ARCHITECT



## MEP CONSULTANTS



# ROHINI PLATINA

at Thiruvanaikoil, Trichy


## SPECIAL FEATURES




No Deviation  
from Approval Plan



CCTV in  
all floor corridors

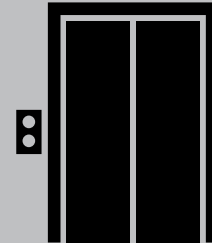

High speed  
Automatic Lift

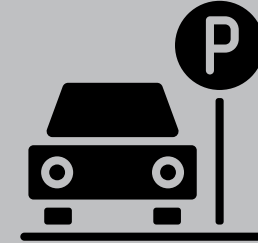

Covered Car  
parking




24 hrs Ample  
Water Supply



Pest control Treatment




Lift with Auto  
Rescue Device

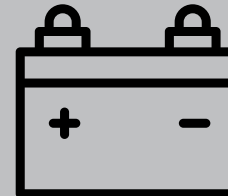

Generator for lift , Common  
areas and 1 KVA for each flat



Construction  
lock for every  
flat

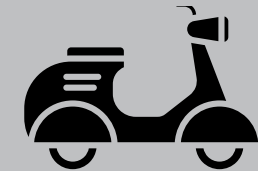

Free covered two  
wheeler parking



Restrooms for drivers



Spacious  
corridors and  
stairs



landscaping with flowering  
plants in common areas



Architecturally designed  
and ventilated rooms



Underground sump with  
hydro pneumatic pump



# ROHINI PLATINA

at Thiruvanaikoil, Trichy

## GROUND FLOOR PLAN

Flat No.	Type	Area (Sq.ft)
1	2 BHK	1105
2	2 BHK	1369
3	3 BHK	1677
4	3 BHK	1479
5	2 BHK	1282
6	2 BHK	1172
7	2 BHK	1150



# ROHINI PLATINA

at Thiruvanaikoil, Trichy

## FIRST & SECOND FLOOR PLAN

Flat No.	Type	Area (Sq.ft)
101/ 201	3 BHK	1524
102/ 202	2 BHK	1296
103/ 203	3 BHK	1639
104/ 204	3 BHK	1677
105/ 205	3 BHK	1479
106/ 206	2 BHK	1282
107/ 207	2 BHK	1172
108/ 208	2 BHK	1149
209	3 BHK	1442



N



# ROHINI PLATINA

at Thiruvanaikoil, Trichy

## GROUND FLOOR - I

2 BHK - 1105 Sq.ft



CALL 99655 50661, 99655 60661 TO VISIT SITE & MODEL FLAT

# ROHINI PLATINA

at Thiruvanaikoil, Trichy

## GROUND FLOOR - 2

2 BHK - 1369 Sq.ft



CALL 99655 50661, 99655 60661 TO VISIT SITE & MODEL FLAT



# ROHINI PLATINA

at Thiruvanaikoil, Trichy

## GROUND FLOOR - 3

3 BHK - 1677 Sq.ft



CALL 99655 50661, 99655 60661 TO VISIT SITE & MODEL FLAT

# ROHINI PLATINA

at Thiruvanaikoil, Trichy

## GROUND FLOOR - 4

3 BHK - 1479 Sq.ft



Entry



CALL 99655 50661, 99655 60661 TO VISIT SITE & MODEL FLAT



# ROHINI PLATINA

at Thiruvanaikoil, Trichy

## GROUND FLOOR - 5

2 BHK - 1282 Sq.ft



Entry



CALL 99655 50661, 99655 60661 TO VISIT SITE & MODEL FLAT

# ROHINI PLATINA

at Thiruvanaikoil, Trichy

## GROUND FLOOR - 6

2 BHK - 1172 Sq.ft



Entry



CALL 99655 50661, 99655 60661 TO VISIT SITE & MODEL FLAT



# ROHINI PLATINA

at Thiruvanaikoil, Trichy

## GROUND FLOOR - 7

2 BHK - 1150 Sq.ft



Entry



CALL 99655 50661, 99655 60661 TO VISIT SITE & MODEL FLAT

# ROHINI PLATINA

at Thiruvanaikoil, Trichy

## FIRST / SECOND FLOOR- 101 / 201

3 BHK - 1524 Sq.ft



Entry



CALL 99655 50661, 99655 60661 TO VISIT SITE & MODEL FLAT



# ROHINI PLATINA

at Thiruvanaikoil, Trichy

## FIRST / SECOND FLOOR- 102 / 202

2 BHK - 1296 Sq.ft



Entry



CALL 99655 50661, 99655 60661 TO VISIT SITE & MODEL FLAT

# ROHINI PLATINA

at Thiruvanaikoil, Trichy

## FIRST / SECOND FLOOR- 103 / 203

3 BHK - 1639 Sq.ft



Entry



CALL 99655 50661, 99655 60661 TO VISIT SITE & MODEL FLAT




# ROHINI PLATINA

at Thiruvanaikoil, Trichy

## FIRST / SECOND FLOOR- 104 / 204

3 BHK - 1677 Sq.ft

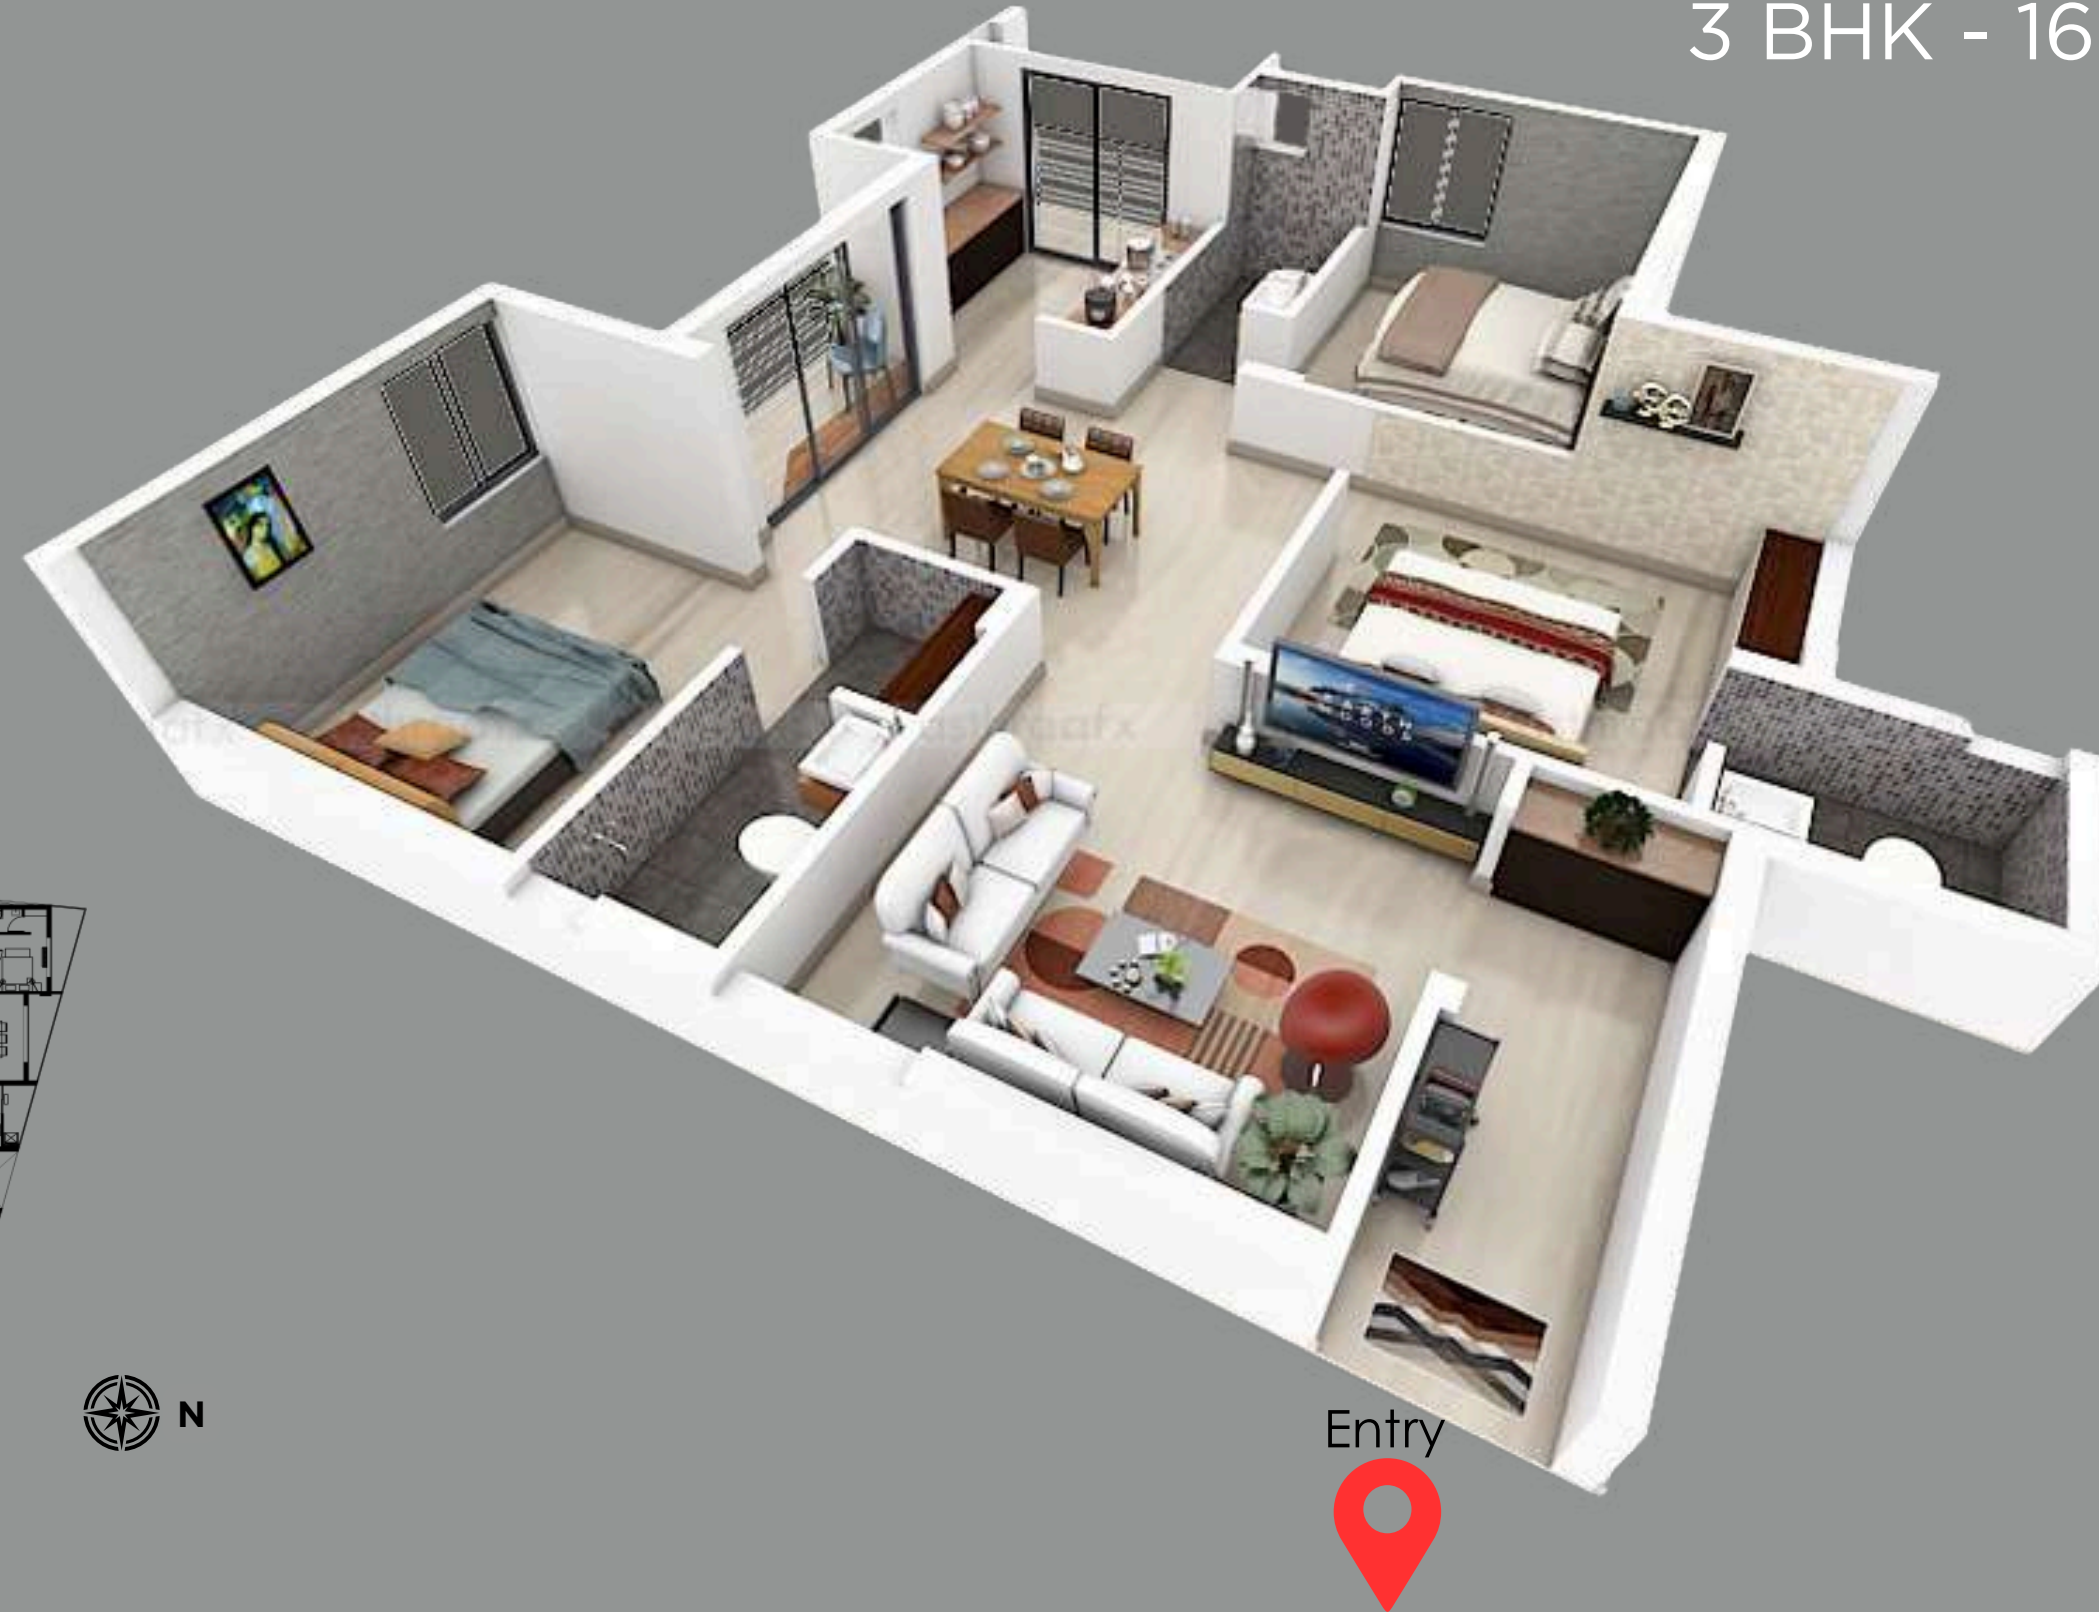

CALL 99655 50661, 99655 60661 TO VISIT SITE & MODEL FLAT



# ROHINI PLATINA

at Thiruvanaikoil, Trichy

## FIRST / SECOND FLOOR- 105 / 205

3 BHK - 1479 Sq.ft



Entry



CALL 99655 50661, 99655 60661 TO VISIT SITE & MODEL FLAT



# ROHINI PLATINA

at Thiruvanaikoil, Trichy

## FIRST / SECOND FLOOR- 106 / 206

2 BHK - 1282 Sq.ft



Entry



CALL 99655 50661, 99655 60661 TO VISIT SITE & MODEL FLAT

# ROHINI PLATINA

at Thiruvanaikoil, Trichy

## FIRST / SECOND FLOOR- 107 / 207

2 BHK - 1172 Sq.ft



Entry



N

CALL 99655 50661, 99655 60661 TO VISIT SITE & MODEL FLAT

# ROHINI PLATINA

at Thiruvanaikoil, Trichy

## FIRST / SECOND FLOOR- 108 / 208

### 2 BHK - 1149 Sq.ft



Entry



CALL 99655 50661, 99655 60661 TO VISIT SITE & MODEL FLAT



# ROHINI PLATINA

at Thiruvanaikoil, Trichy

## SECOND FLOOR- 209

3 BHK - 1442 Sq.ft



CALL 99655 50661, 99655 60661 TO VISIT SITE & MODEL FLAT




CALL 99655 50661, 99655 60661  
TO VISIT YOUR DREAM HOME






# LOCATION MAP

\*Not to Scale

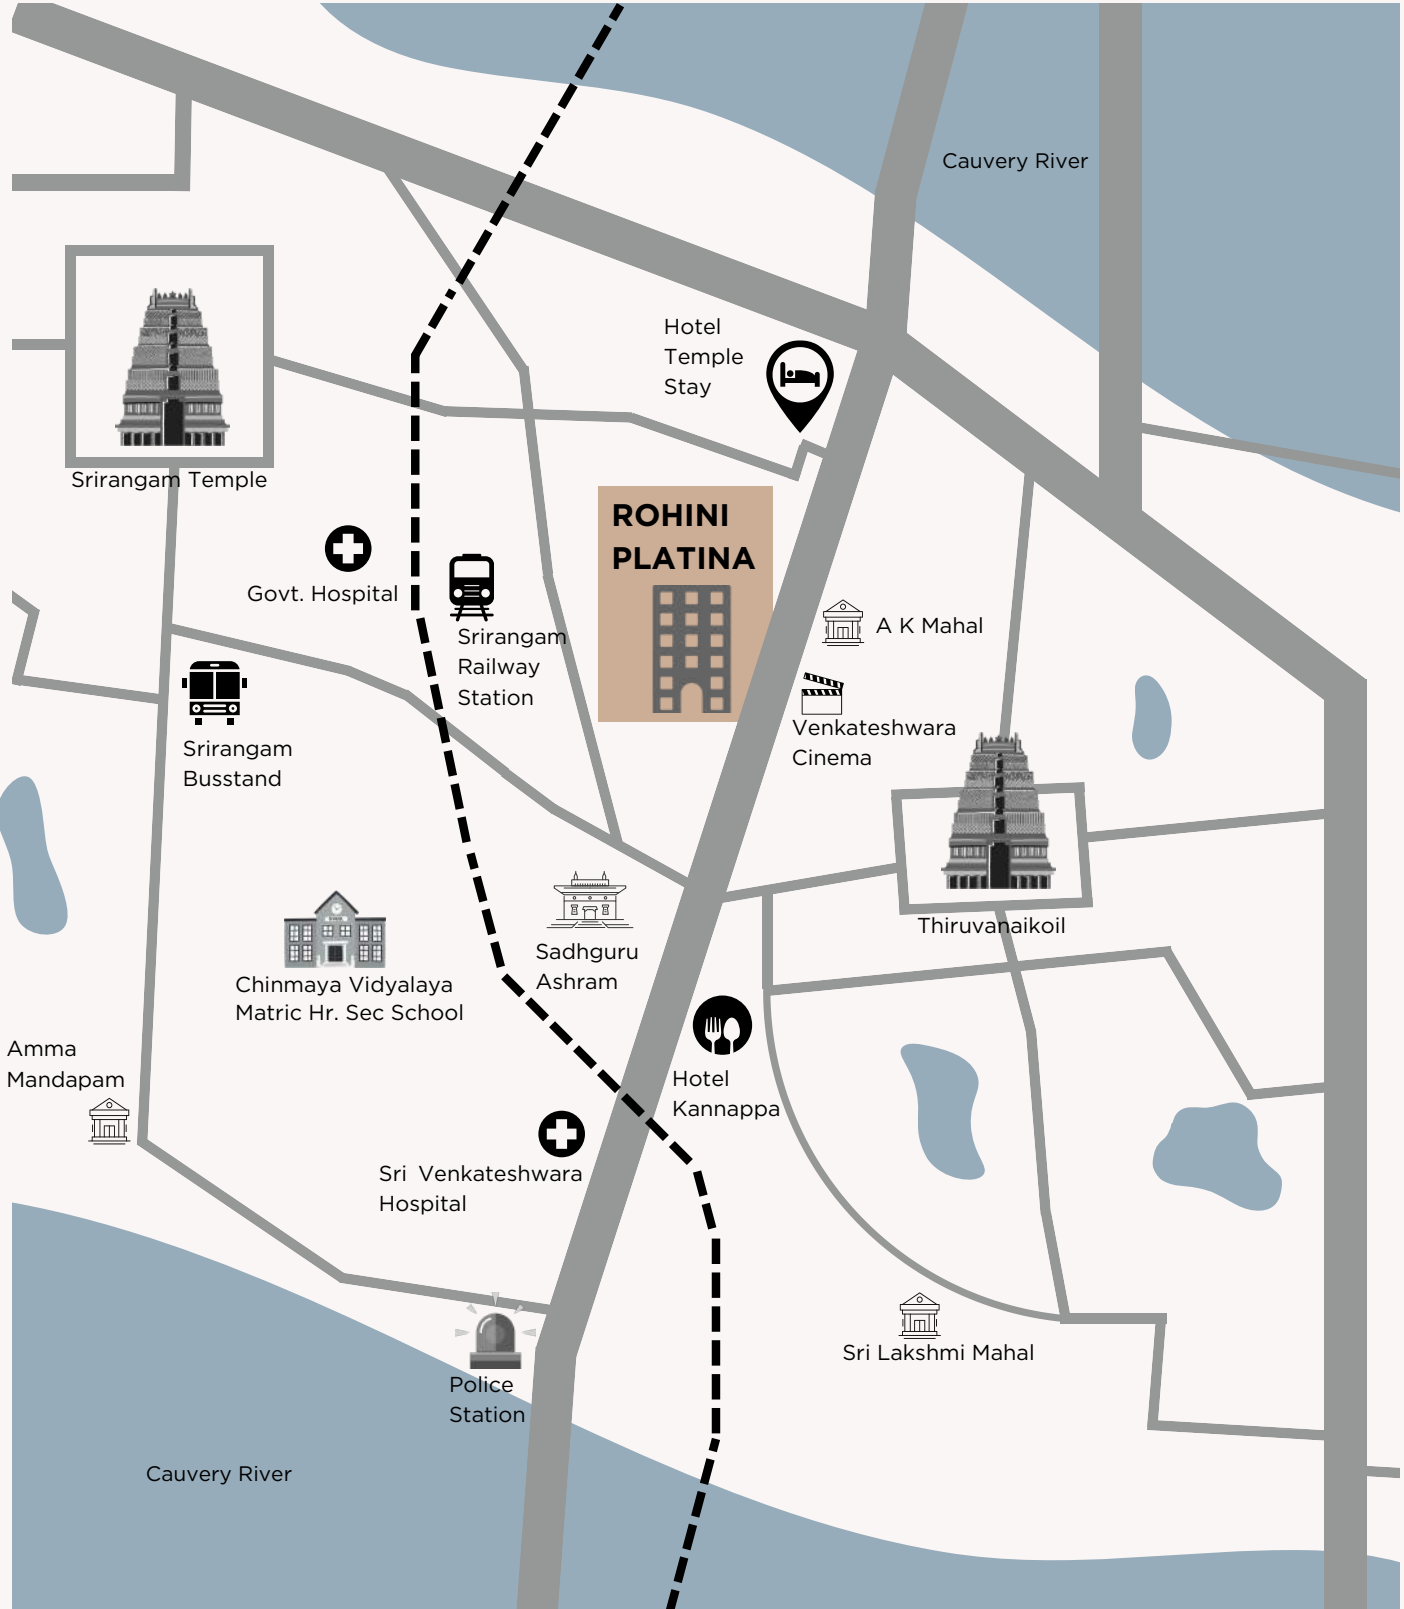

# BENEFITS OF THE LOCATION

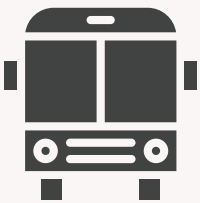

**8 mins**

Chathiram  
Bus Stand



**6 mins**

Srirangam  
Railway Station



**5 mins**

Sri Venkateswara  
Hospital



**2 mins**

Venkateswara  
Cinema



**2 mins**

Royal Arabian  
Restaurant



**3 mins**

Ezham Suvai



**16 mins**

International  
Airport



**4 mins**

The Best  
Supermarket



**14 mins**

Apollo Specialty  
Hospital



**5 mins**

Partha  
Sarathy Villas



Scan for Location



# OUR OTHER ONGOING PROJECTS

Rohini Housing, synonymous with excellence, invites you to experience modern living in Trichy.



**ROHINI**  
COLOURS

📍 WORAIYUR  
🏠 2 & 3 BHK



**ROHINI**  
NAKSHATRA

📍 SANGILIYANDAPURAM  
🏠 1, 2 & 3 BHK



**ROHINI**  
BLISS

📍 ANNA NAGAR, THENNUR  
🏠 2 BHK

# ROHINI HOUSING

*since 1987*

📞 99655 50661, 99655 60661

✉️ [sales@rohinihousing.com](mailto:sales@rohinihousing.com)

🌐 [www.rohinihousing.com](http://www.rohinihousing.com)

📍 No C 11, First Floor, Third Cross, Western  
Extension Thillai Nagar, Tiruchirapalli - 620018



connect  
with us on



The information contained herein is subjected to change as maybe required by the authorities. This cannot form part of an offer or contact. While every reasonable care has been taken in providing this information the owner or their agents cannot be held responsible for any inaccuracies. The promoters reserve their rights to make alterations, additions and amendments as may be necessary from time to time. The Elevation shown is an artist's impression and for reference only. Terms & Conditions Apply \*

Member of  
**CREDAI**